



Dwarsdoorsnede gesloten gedeelte

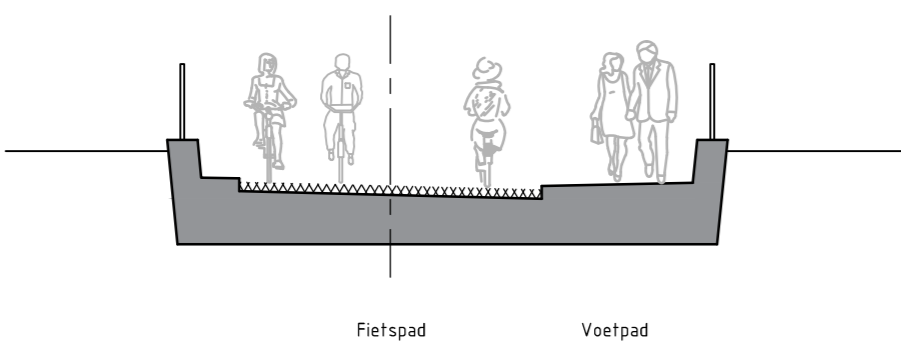

Dwarsdoorsnede open toerit

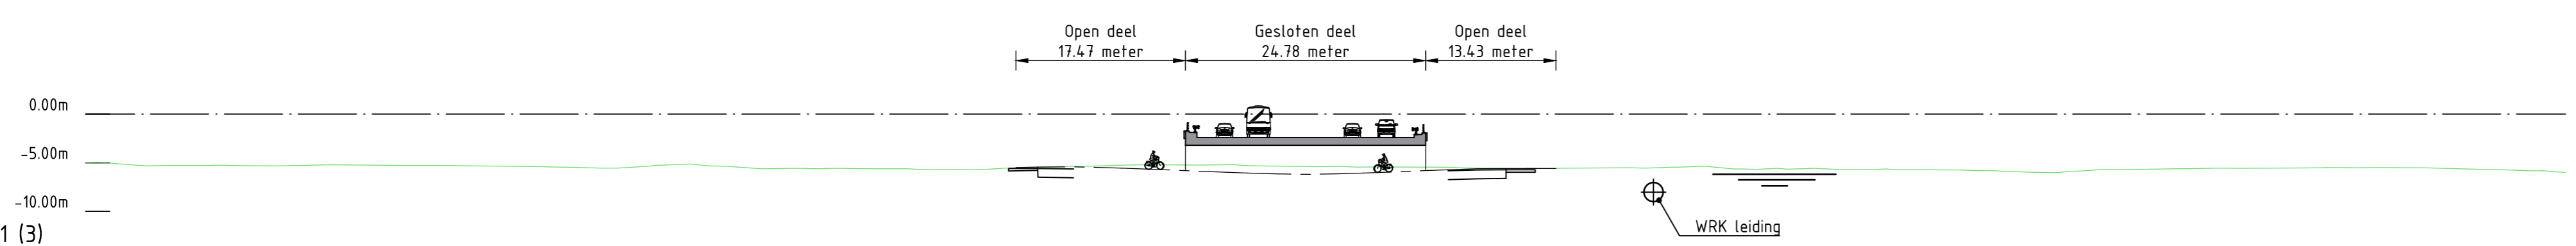

ALM - variant 1 (3)
Lengteprofiel as ALM - variant 1
Metrering 0.000 tot 255.741

Metrering	11000	12000	13000	14000	15000	16000	17000	18000	19000	20000	21000	22000	23000	24000	25000
Bestaande hoogte	-5.17m	-5.15m	-5.10m	-5.12m	-5.14m	-5.16m	-5.18m	-5.20m	-5.22m	-5.24m	-5.26m	-5.28m	-5.30m	-5.32m	-5.34m

Lengteprofiel variant 1d, wegverharding 1,05m verhoogd

Versie 1 Beschrijving: Omschrijving Participatieplan 11 januari 2024 Datum: 15-12-2023 Get.: P. Visser Con.: P. Stork Wrij.: B. Hoogen	Oudruchtgever PROVINCIE UTRECHT Advies- en Ingenieursorganisatie ARCADIS Design & Consultancy For natural and built assets Project Toekomst N201 fase 3 Projectnummer: 30105492 Fase: Schetsontwerp Onderwerp: Presentatietekening Variant 1d	Contact N. Meijerink
Schaal: 1:1000 Contractnummer:	Bladformaat: A0 Bladnummer: 1 van 1	Status: Concept Versie: 1

N201-ARC-ZZ-WP3-PT-CE-SO-2001